



TEIL A Planzeichnung

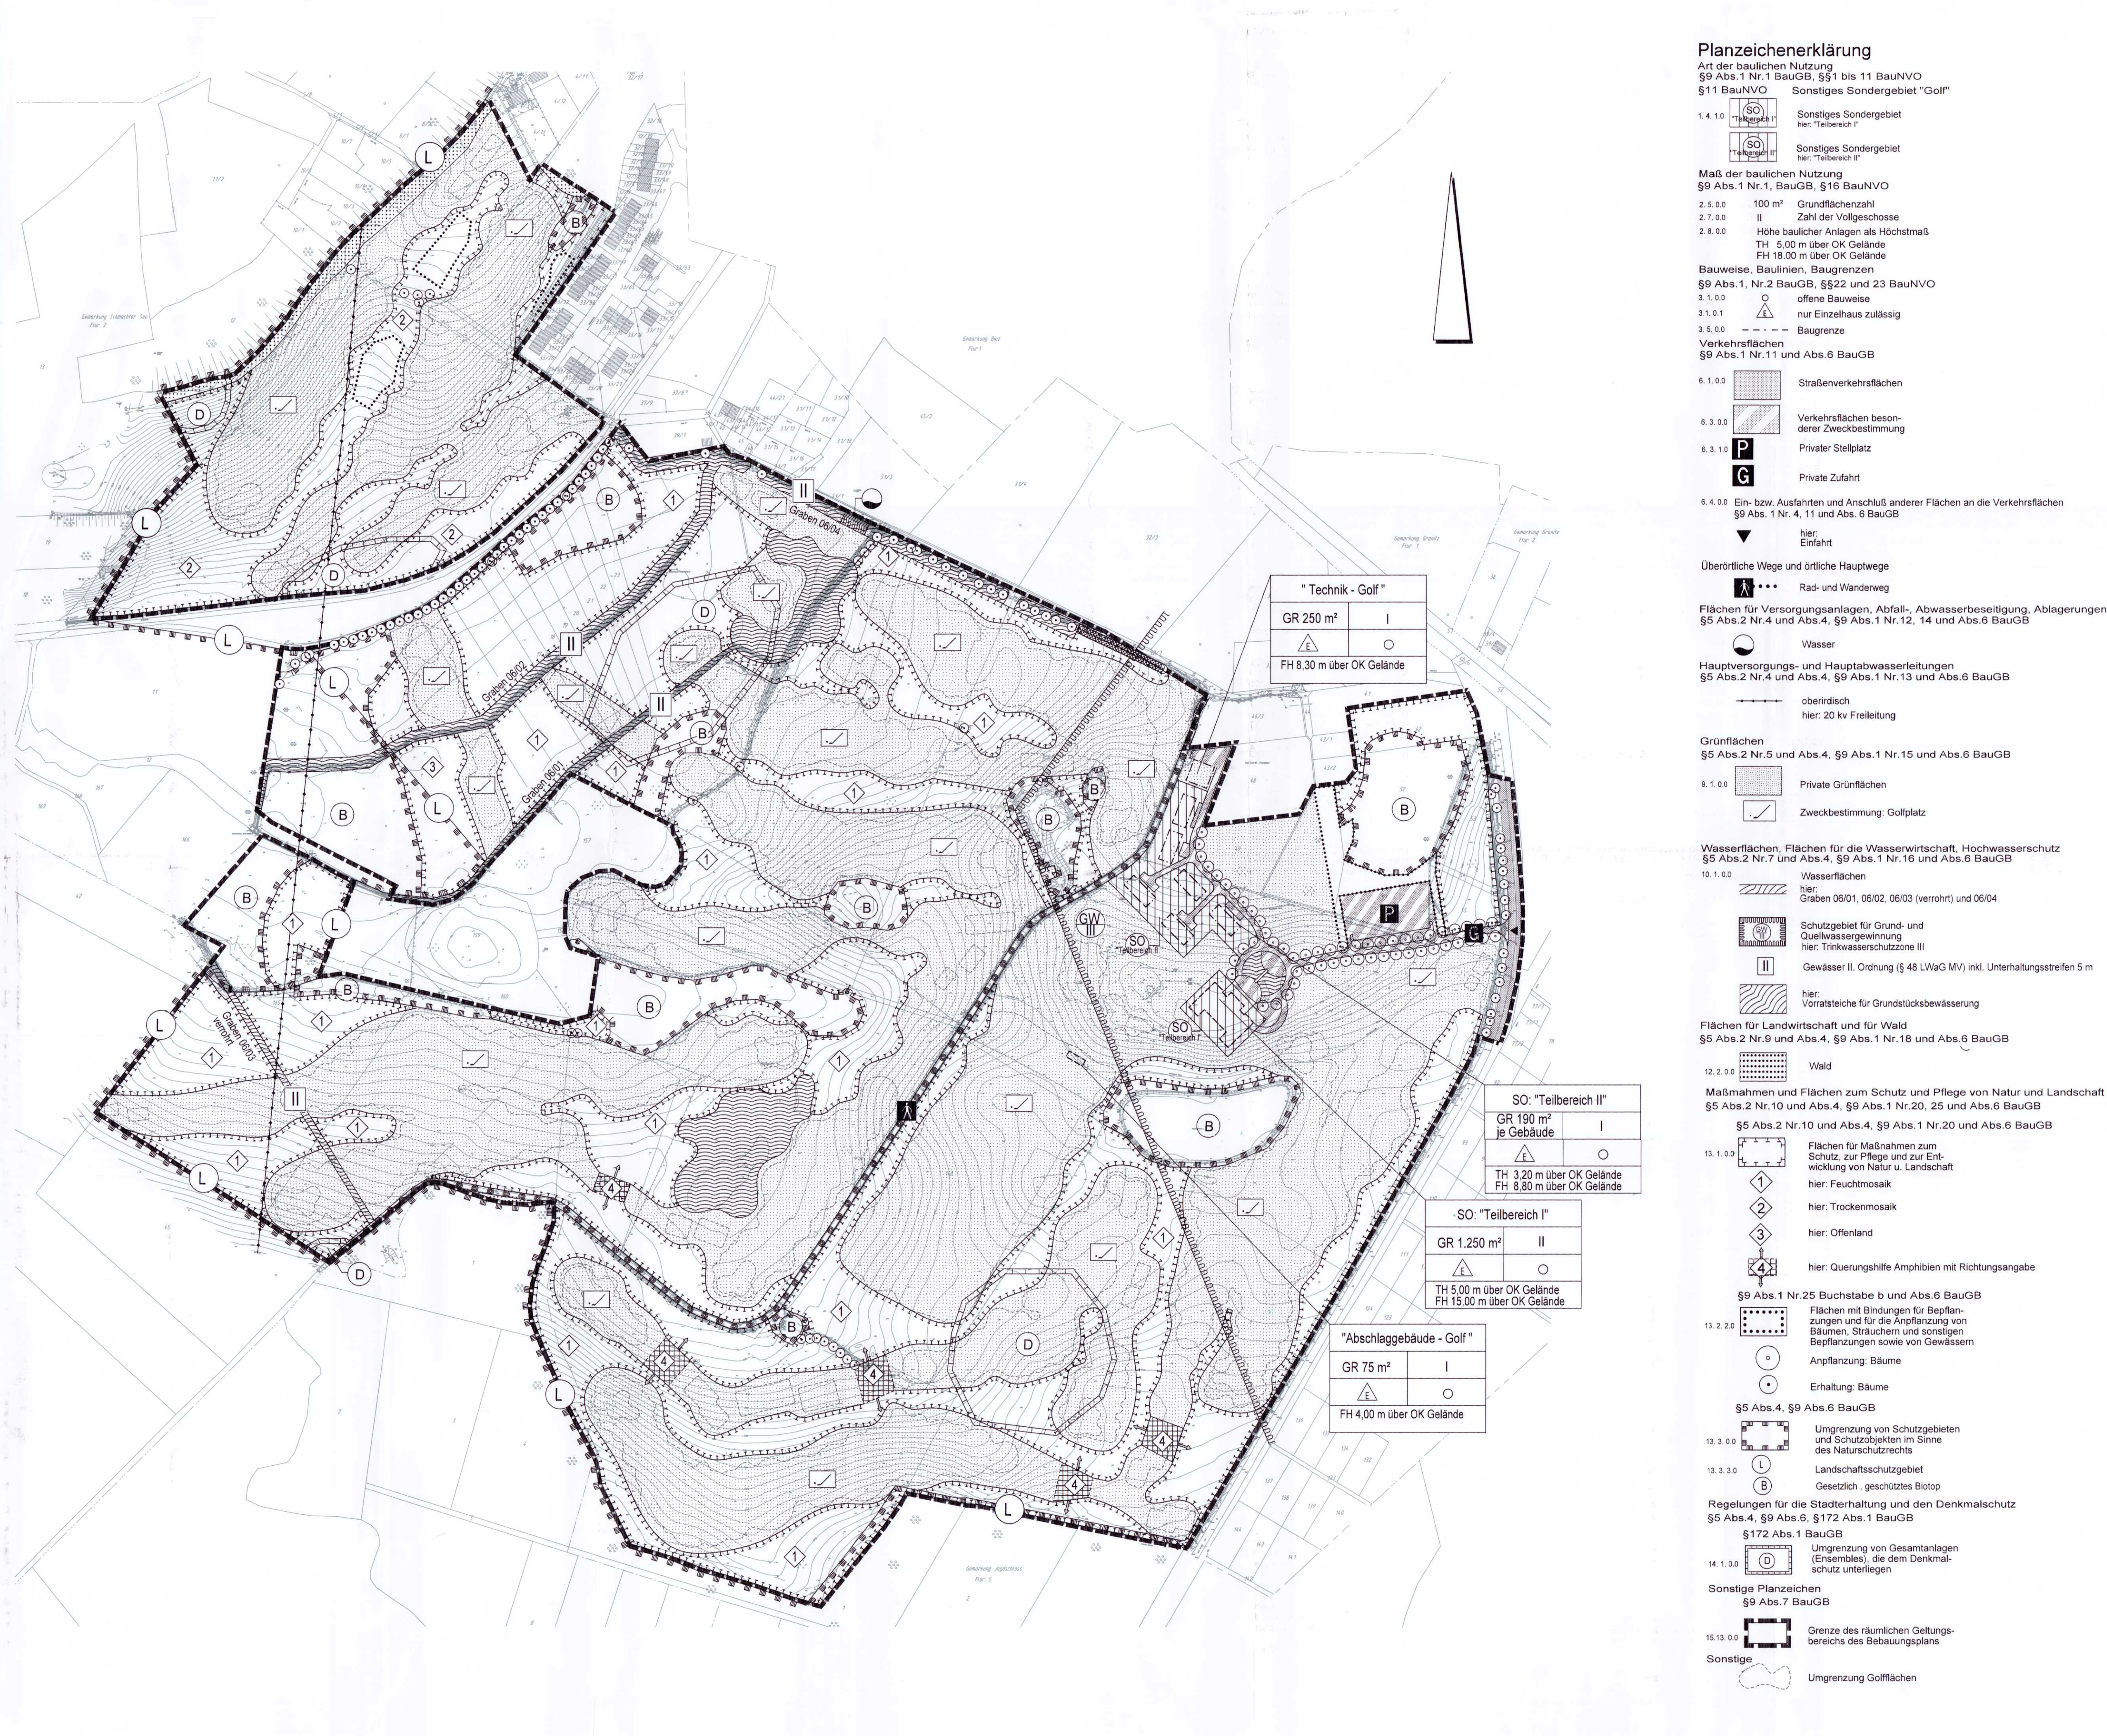

TEIL B TEXTLICHE FESTSETZUNGEN


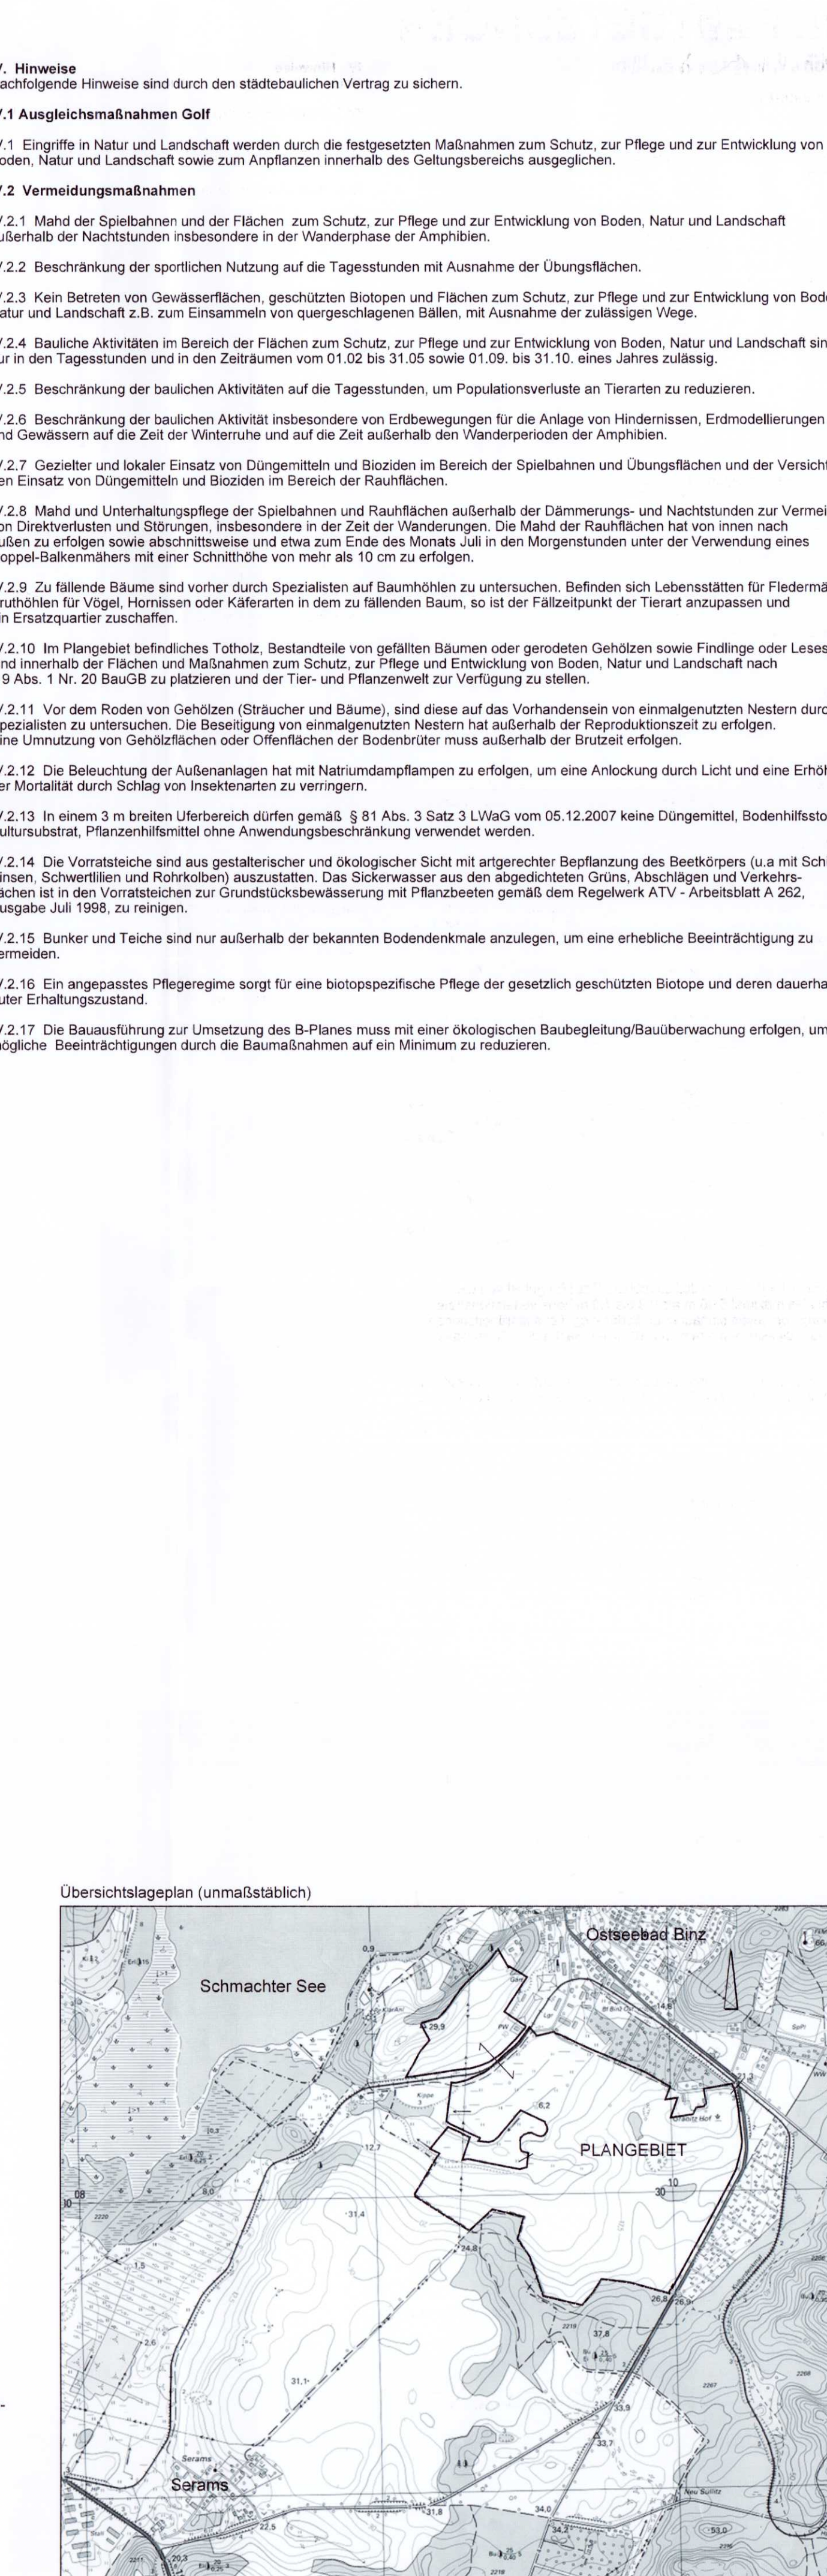

